

DESIGN NOTES

Specifications:

Design:

Bridge Design Specification (1983 AASHTO Specifications with revisions by Caltrans)

Load Factors: 1.5 D + 1.5 E + 2.5 (L + I)

Where D=Dead Load

E=Earth Load

L=Live Load

I=Impact

Capacity reduction factor is included.

Loading:

Live load:

HS20-44 truck

Apply impact only to the roof slab.

Earth Cover (mm)	Impact (%)
Up to 300	30
301 to 600	20
601 to 900	10
Over 900	0

No surcharge on walls due to live load.

Earth load:

Earth pressures for two conditions:

22.0 kPa/m vertical, 6.6 kPa/m horizontal.

22.0 kPa/m vertical, 22.0 kPa/m horizontal.

Unit stresses:

$f_c = 25$ MPa

$f_y = 400$ MPa

Distribution "d" bars:

Up to and including 3.0 m cover

Expressed as a percent of main positive reinforcement

required: $\frac{100}{0.05726\sqrt{s}}$, max 50%.

Over 3.0 m cover

#13 @ 450 mm maximum.

Shear:

Maximum allowable shear, $v_c = 0.29\sqrt{f_c}$, MPa

Exclusions:

Compressive reinforcement and negative-moment

reduction (for continuity) do not apply.

Axial loading on members has not been considered.

CONSTRUCTION NOTES

Construction loads:

Strutting required as shown on Standard Plan D88.

Strutting may be required on culvert extensions

when existing parapet is removed.

Expansion joints:

Invert:

No expansion joints shall be permitted.

Roof and Walls:

When cover is less than span length-

Place 13 mm expansion joint filler at 9 m ± centers outside the paved roadway lanes and place Bridge Detail 3-2, Standard Plan B0-3, at 9 m centers under paved roadway lanes.

When cover is more than span length-

Place 13 mm expansion joint filler at 9 m ± centers and additional 13 mm expansion joints at locations of change in foundation character, as directed by the Engineer.

Construction joints:

Temporary joints may be permitted if normal (or radial) to ϕ of RCB. Otherwise, the contractor is to submit a proposal for consideration.

Cutoff walls:


1.2 m cutoff walls are to be provided at inlet and/or outlet unless adjacent channel is lined and unless otherwise shown. These walls are to be extended if scour conditions warrant.

Earthwork:

See Standard Plan A62E.

Backfill:

See Standard Specifications, except that the difference in level of backfill (against outside walls) shall not exceed 600 mm.

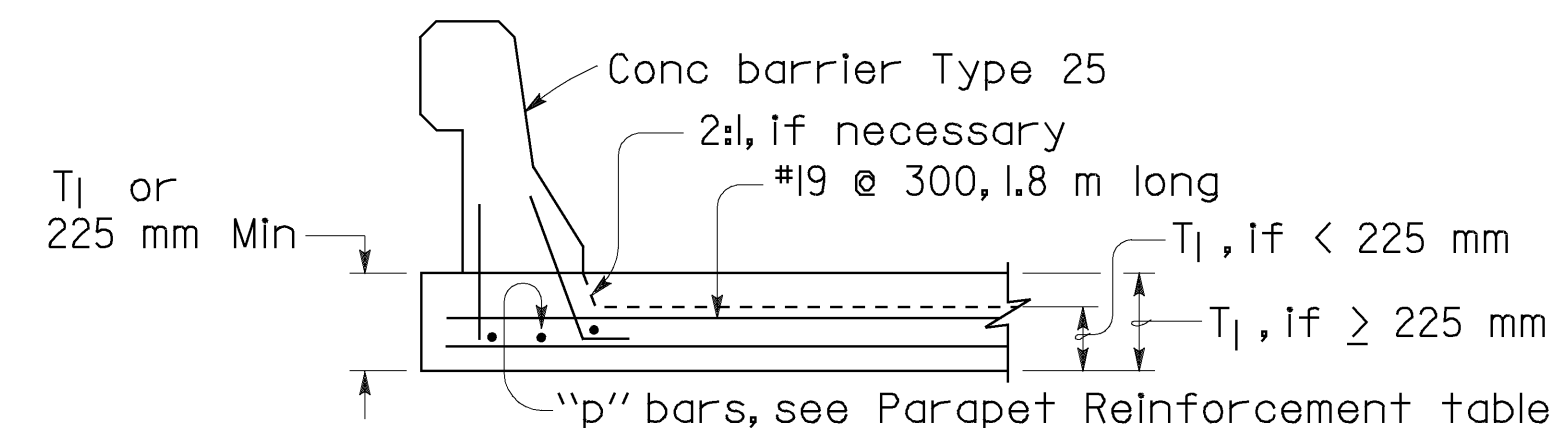

BARRIER SECTION (9.0 m MINIMUM)

GENERAL NOTES

Designation:

Standard single or multiple box culverts are shown on plans as span times height with maximum cover over roof thus: 2440 mm x 1520 mm RCB with 3 m or DBL 3050 mm x 1520 mm RCB with 6 m, followed by alternatives.

Alternatives:

Single cell: Invert will be sloped unless "trapezoidal Invert", "flat Invert" or "V Invert" is included in designation.

Multiple cell: Invert will be vee unless "flat Invert" is specified. Ends of culvert will be rounded unless "square ends" are designated. Parapets will be as shown unless designated in plans. Such designations may be different for inlet and outlet ends.

Quantities:

Quantities are for the sloped or vee invert and do not include "d" bars, nor splices in longitudinal bars, nor temperature reinforcement for exposed roof, nor concrete or reinforcement for parapets, cutoff walls or paving notches.

Reinforcement placement:

Main reinforcement is to be placed transverse or, for curved culverts, radial. When radial, reinforcing spacing of the "a", "f" and "g" bars is measured along the centerline. Stagger splices not shown. Hooks may be rotated or tilted, as necessary, for clearance.

Special reinforcement coverage:


Box standard plans are not to be used for culverts in a corrosive environment or where there is a severe abrasive flow condition or in freeze-thaw locations.

Special design:

Required for culverts with conditions, loads, design bearing pressures or sizes greater than those given on this plan or Standard Plans D80 & D81. Also required for multiple cell culverts with unequal spans. For culverts with railroad loading, see the current AREA design specification.


3 or more cells:

For culverts with more than two cells, use dimensions and reinforcement for the standard "double box culvert" and adjust quantities accordingly.

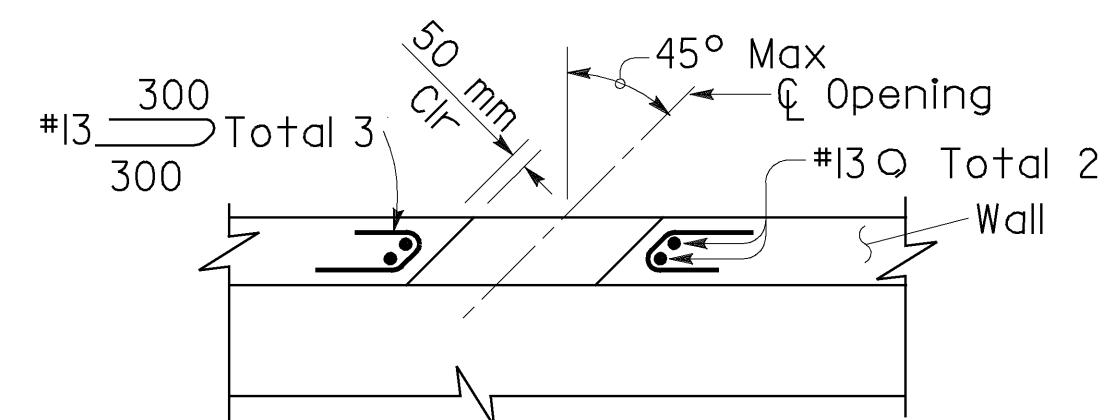

PART PLAN-SECTION

Bridge Detail 3-2 Std Plan B0-3, no expansion joint within 1.2 m of ϕ opening

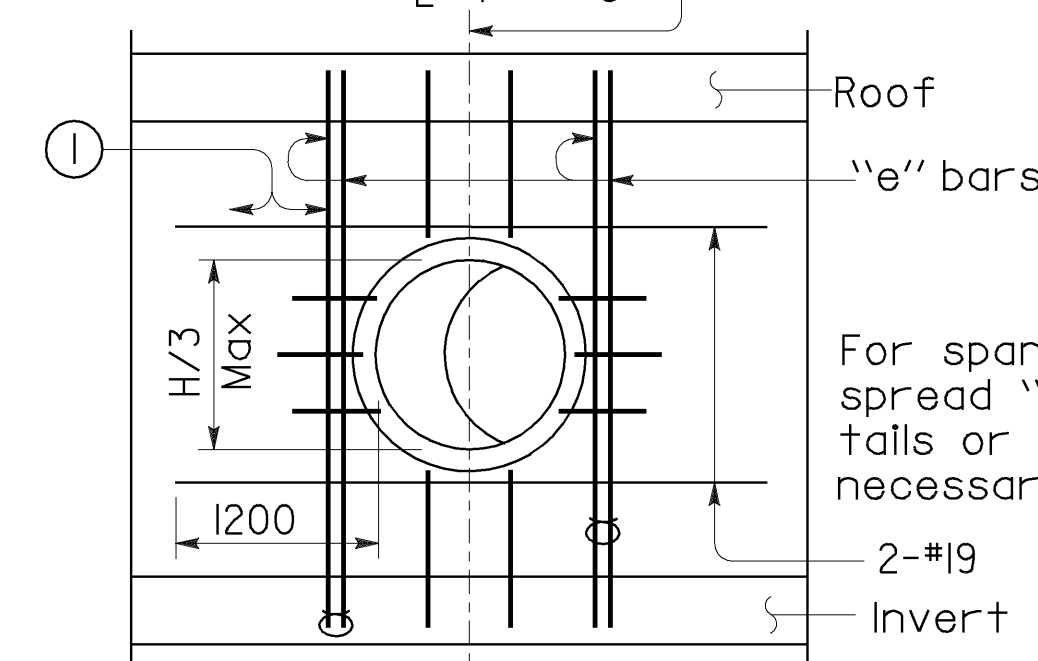


LONGITUDINAL SECTION

UTILITY OPENING-WALL

H= Height of box

① Adjacent to each side of the opening, place additional bars equivalent to half the interrupted main reinforcement.

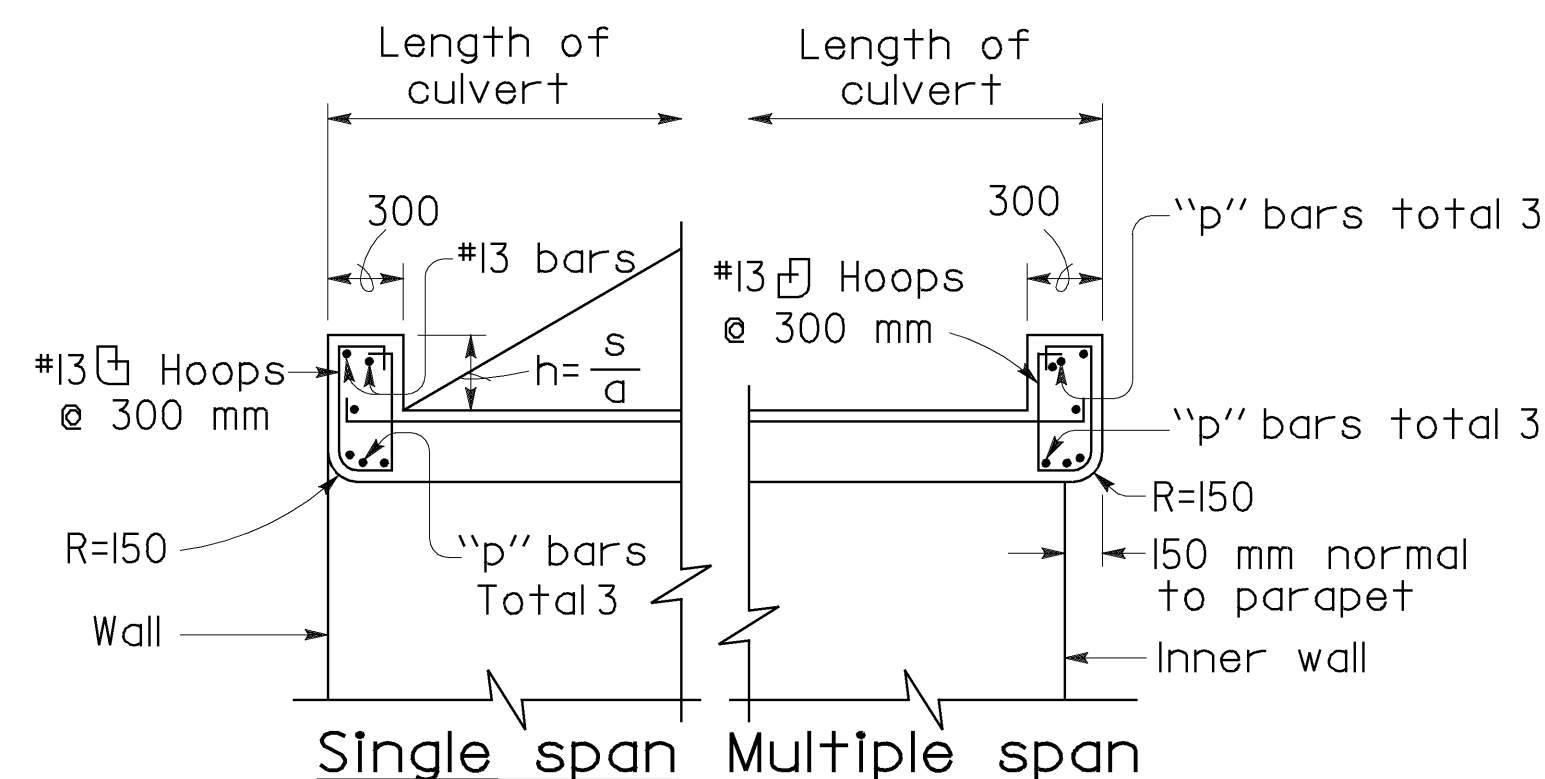

PARAPET DETAIL


s = Clear span (mm)
a = 12 cosine skew angle

Parapet "p" bars			
Span	Skew Angle	0° TO 15°	16° TO 30°
1220 mm	#13	#13	#13
1830 mm	#13	#13	#16
2440 mm	#13	#16	#19
3050 mm	#16	#19	#22
3660 mm	#19	#22	#25
4270 mm	#22	#25	#29


PARAPET REINFORCEMENT

Height	Cover	3 m	6 m
1830 mm	95	150	
2440 mm	105	160	
3050 mm	115	170	
3660 mm	125	180	
4270 mm	135	190	

DESIGN BEARING PRESSURE (kPa)

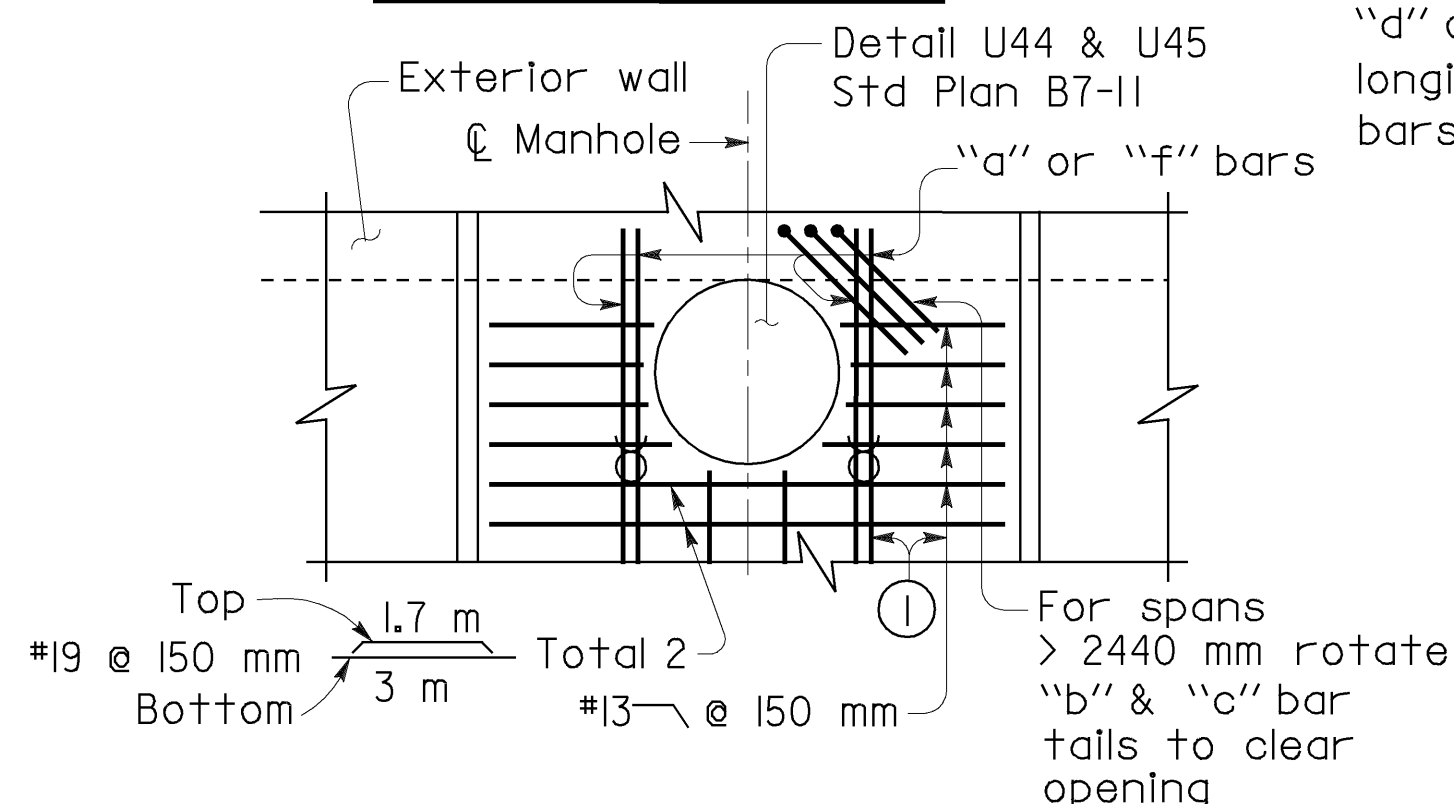

PART PLAN

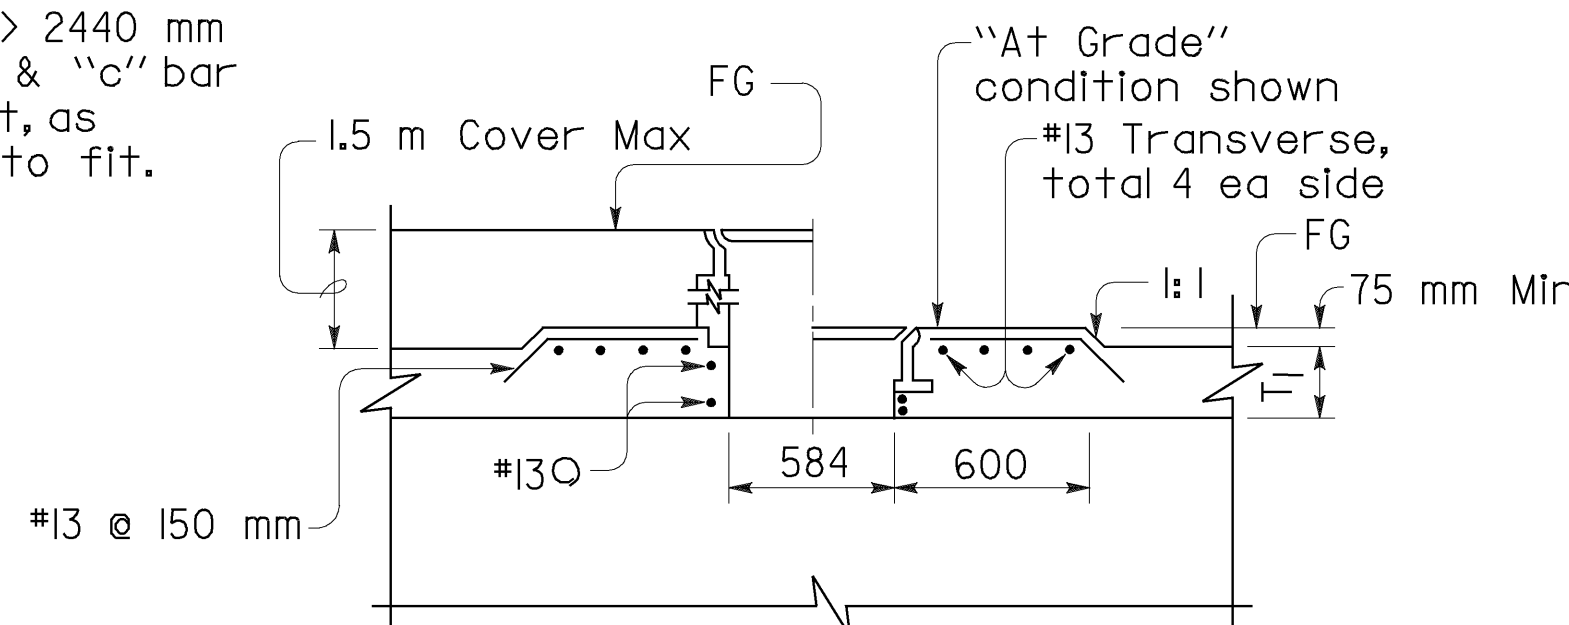

PART LONGITUDINAL SECTION

MANHOLE



DIST	COUNTY	ROUTE	KILOMETER TOTAL PROJECT	POST NO.	SHEET NO.	TOTAL SHEETS


Paul Cotter
REGISTERED CIVIL ENGINEER

October 26, 2000
PLANS APPROVAL DATE

The State of California or its officers or agents, shall not be responsible for the accuracy or completeness of electronic copies of this plan sheet.

Paul Cotter
No. C34509
Exp. 9-30-03
CIVIL
STATE OF CALIFORNIA

To accompany plans dated _____

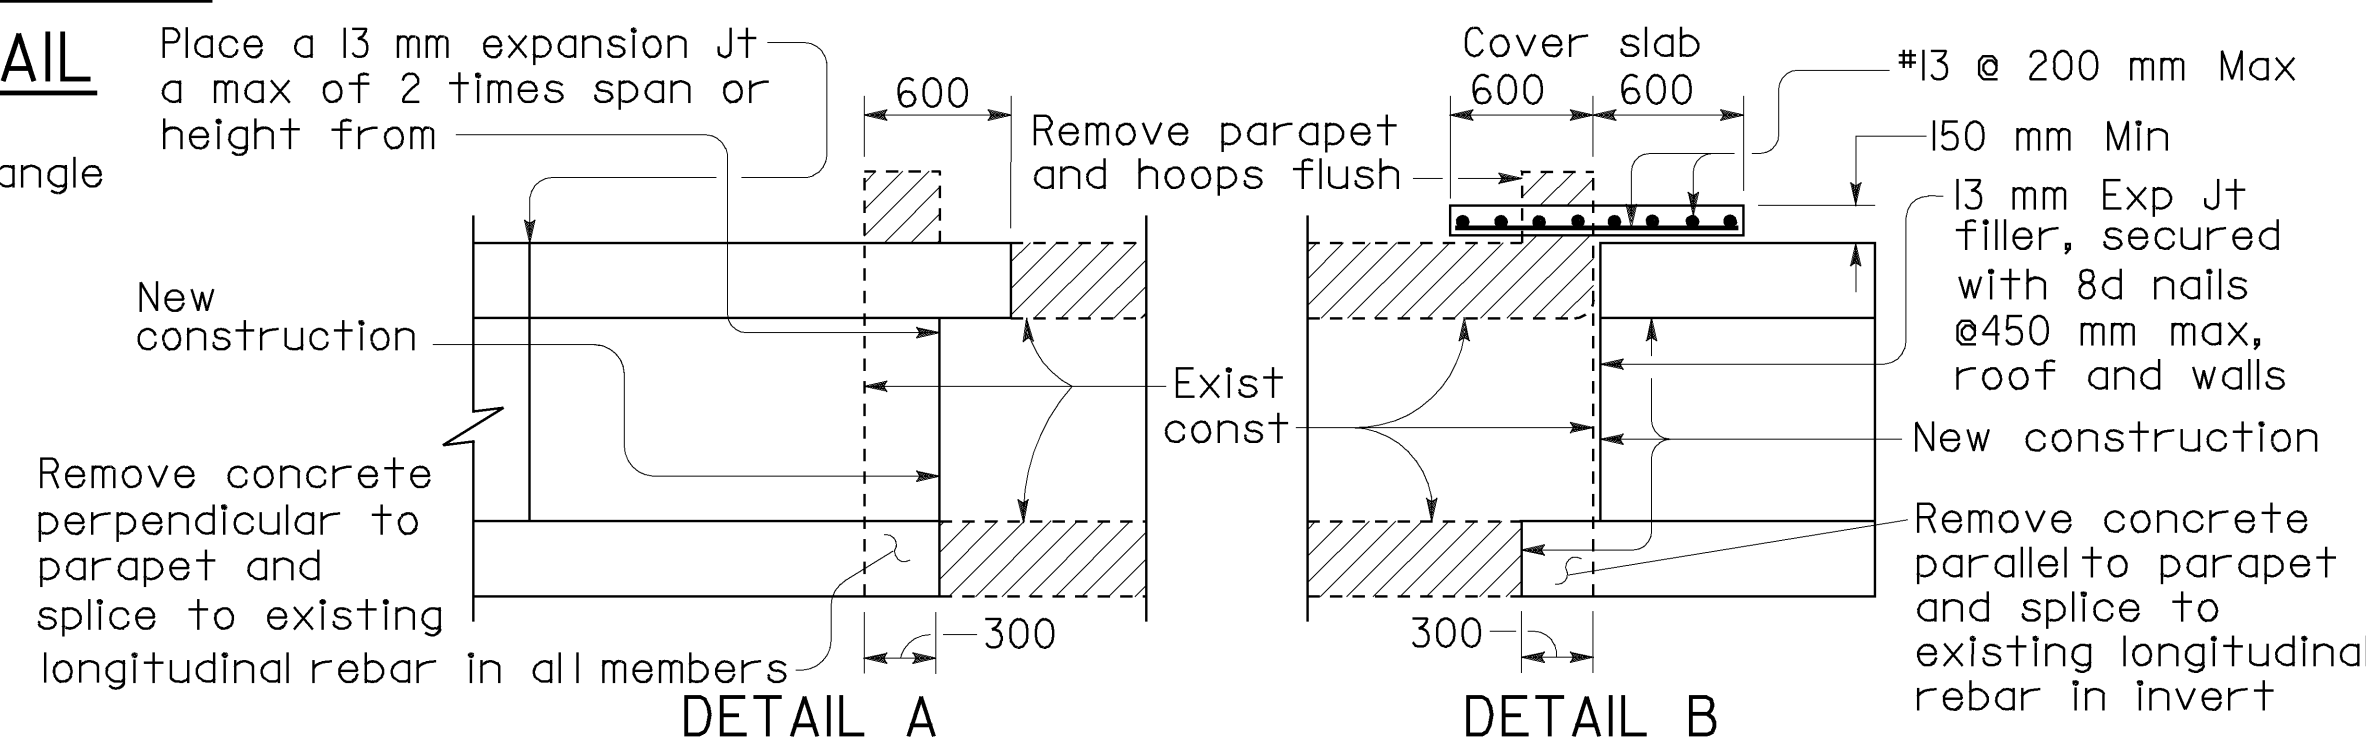


DETAIL A

DETAIL B

(20° maximum skew as shown. If existing longitudinal and transverse reinforcing bars in top slab are lap spliced with new longitudinal and transverse reinforcing bars, the 20° skew may be exceeded. Lap splicing may require removal of top slab in excess of 600 mm shown.

(Single cell only, no skew allowed, 300 mm minimum cover.)

CULVERT EXTENSION

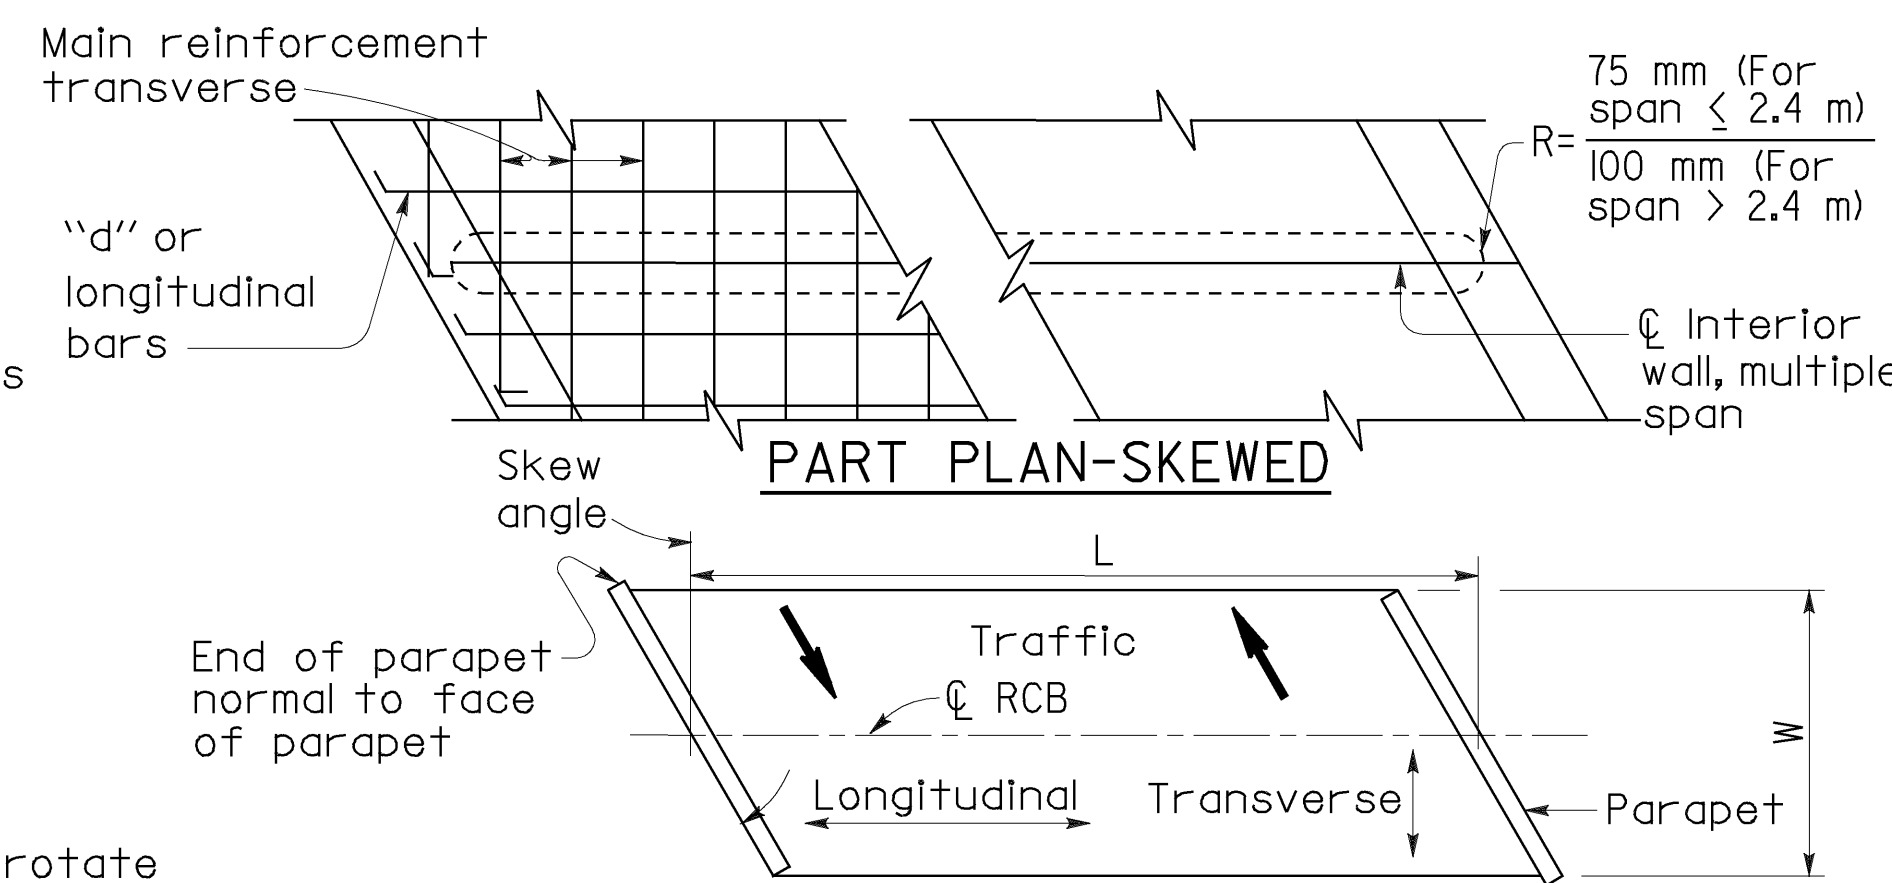

RCB TERMINOLOGY

STATE OF CALIFORNIA
DEPARTMENT OF TRANSPORTATION

CAST-IN-PLACE REINFORCED CONCRETE CULVERT MISCELLANEOUS DETAILS

NO SCALE

ALL DIMENSIONS ARE IN
MILLIMETERS UNLESS OTHERWISE SHOWN

RSP D82 DATED OCTOBER 26, 2000 SUPERSEDES STANDARD PLAN D82
DATED JULY 1, 1999-PAGE 109 OF THE STANDARD PLANS BOOK DATED JULY 1999.

REVISED STANDARD PLAN RSP D82